


CRAFTSMAN

MODERN FARMHOUSE

SINGLE FAMILY DETACHED HUTCH PLAN

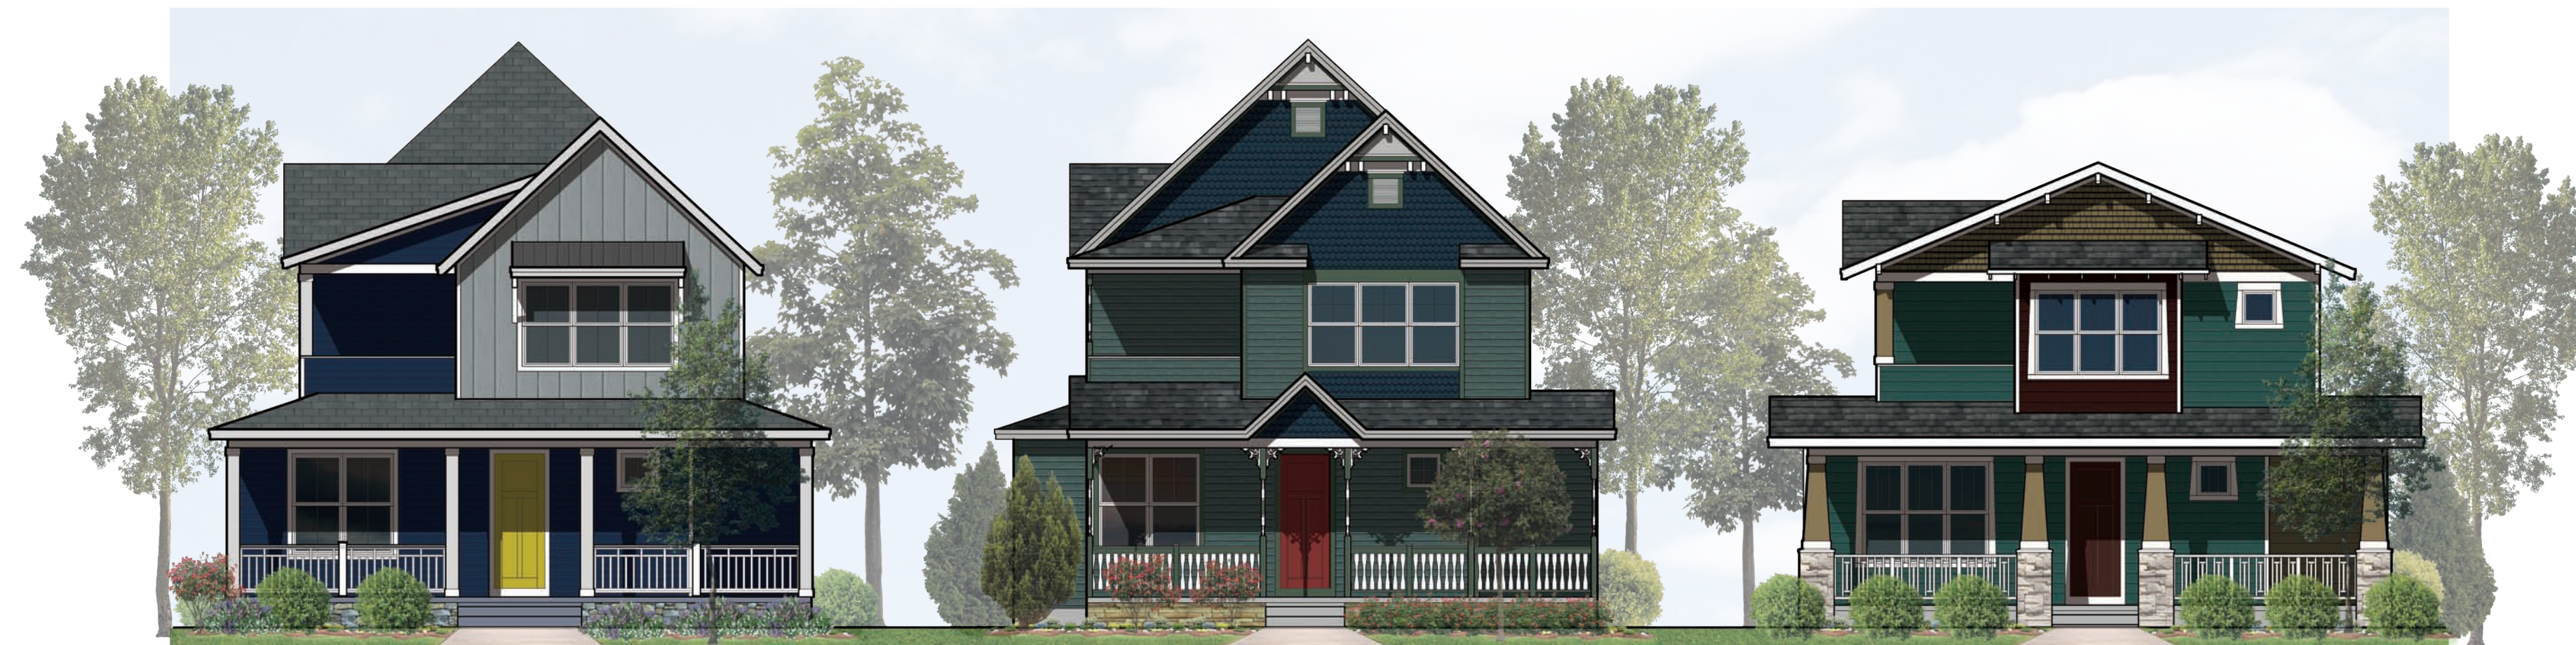

MODERN FARMHOUSE

VICTORIAN

CRAFTSMAN

SINGLE FAMILY DETACHED GIBSON PLAN




SINGLE FAMILY ATTACHED 6-PLEX



MODERN FARMHOUSE




VICTORIAN

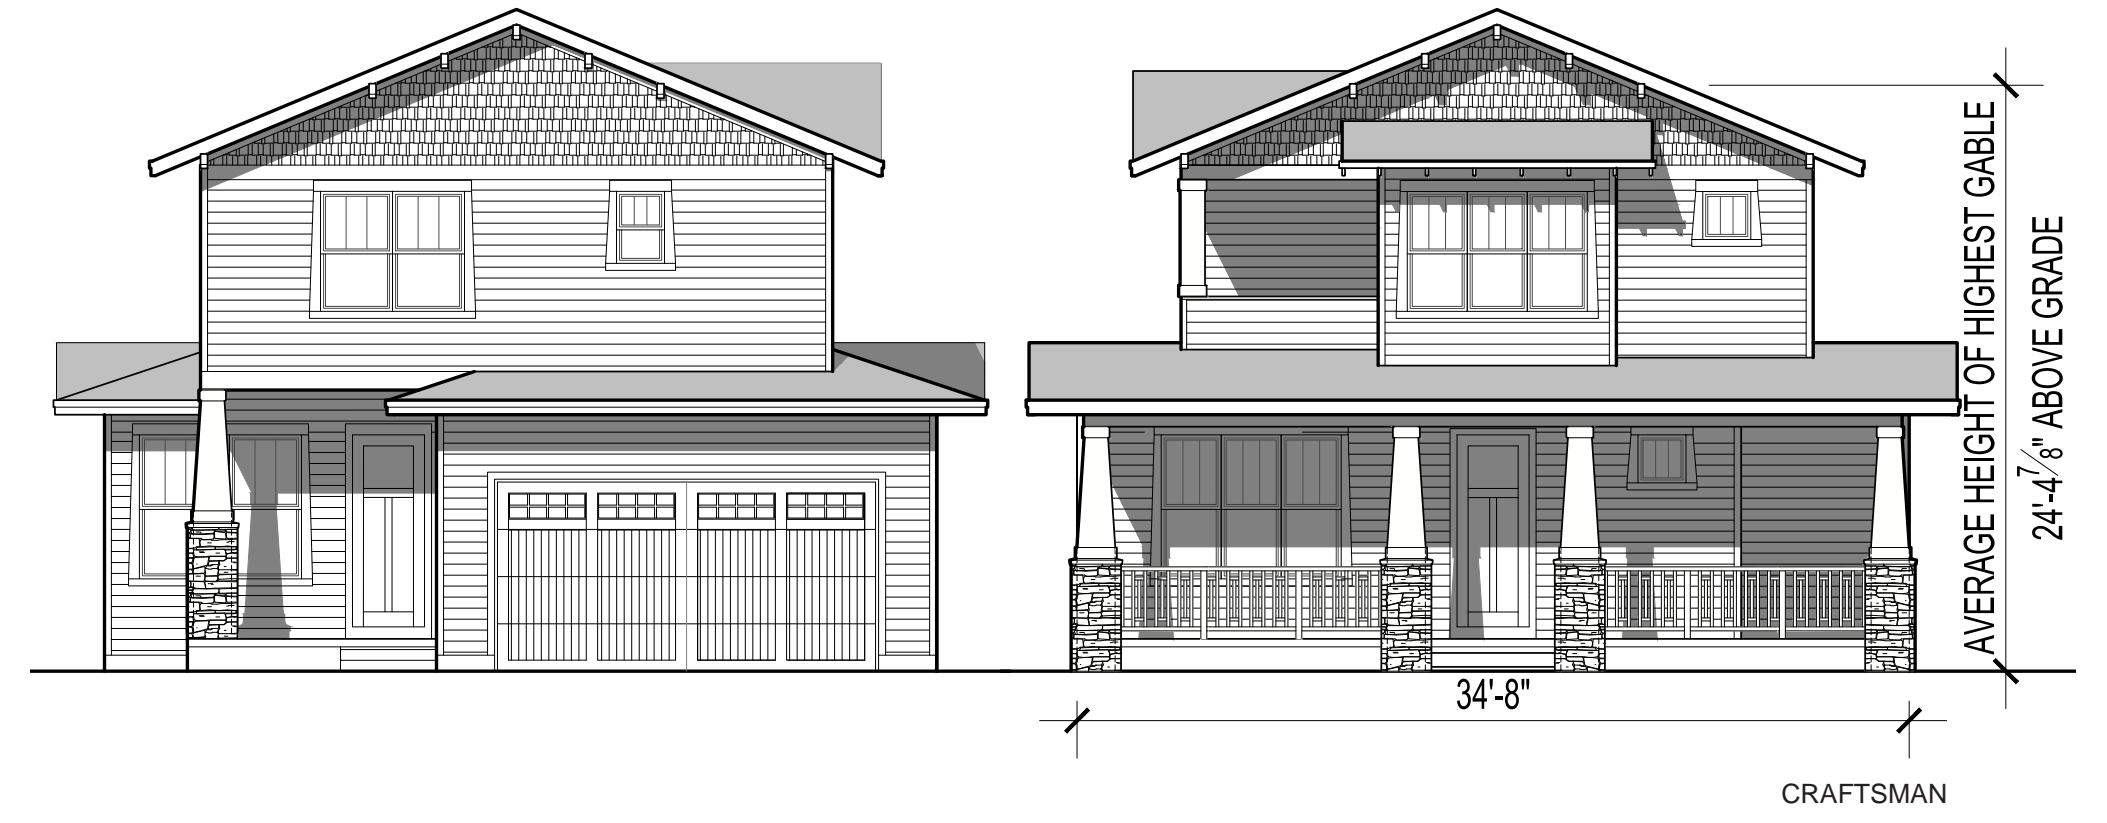



CRAFTSMAN
SINGLE FAMILY DETACHED
GIBSON PLAN





MODERN FARMHOUSE

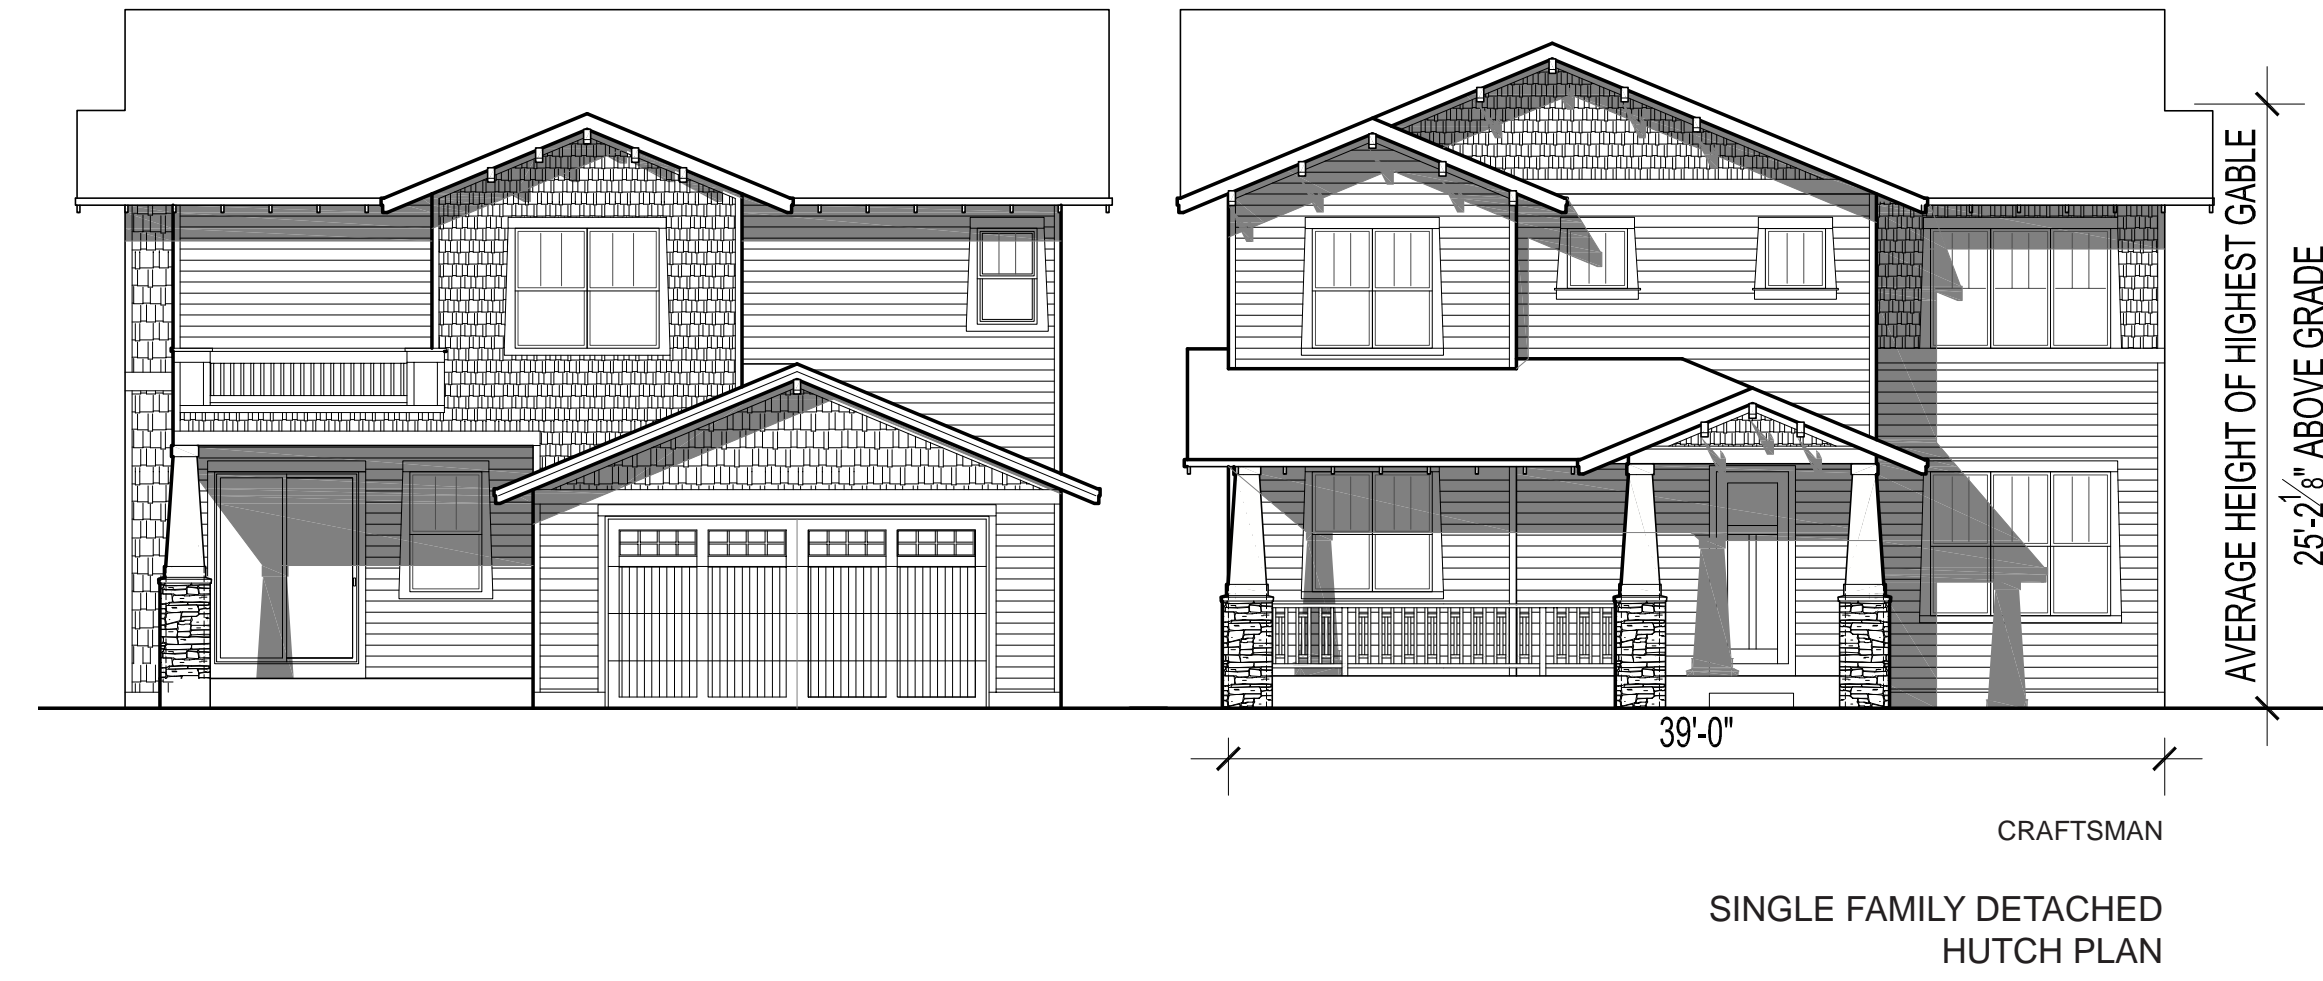

CRAFTSMAN
SINGLE FAMILY DETACHED
HUTCH PLAN

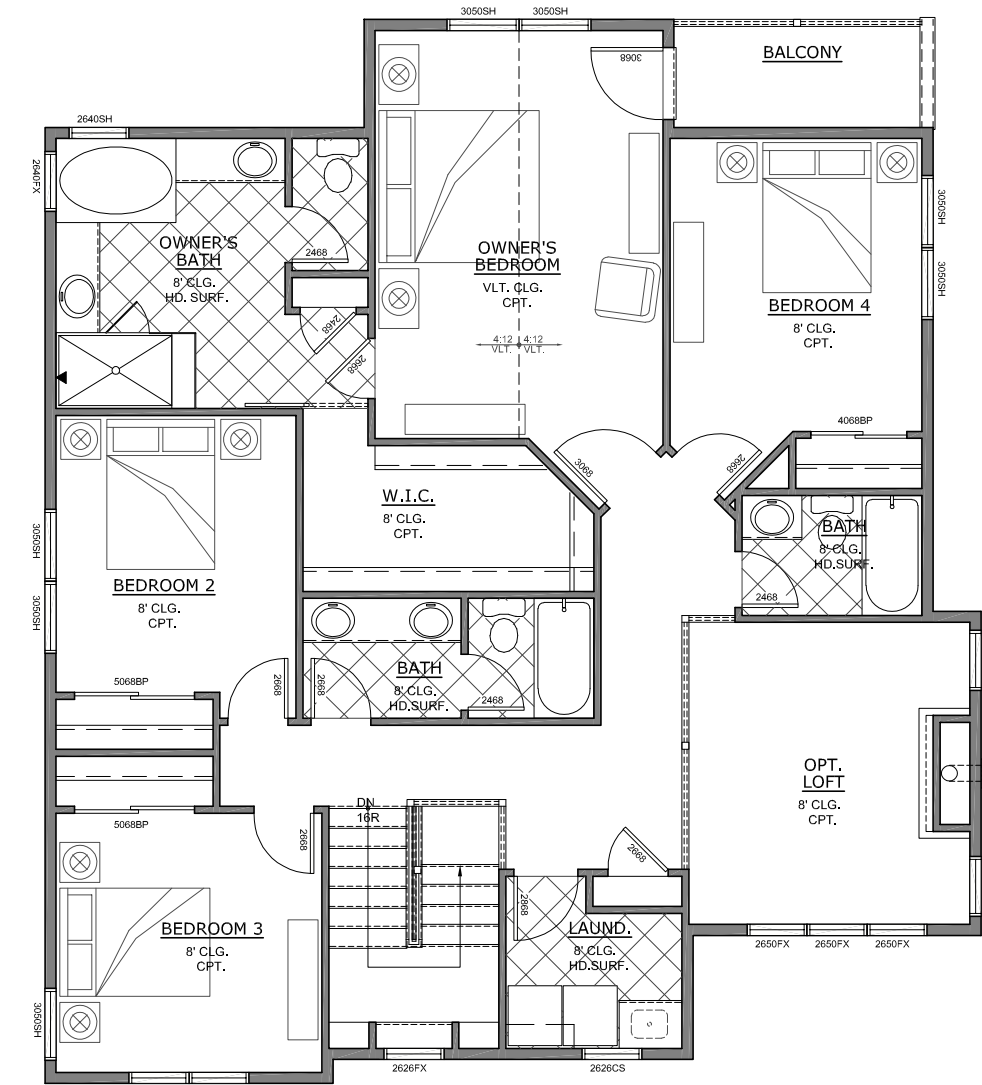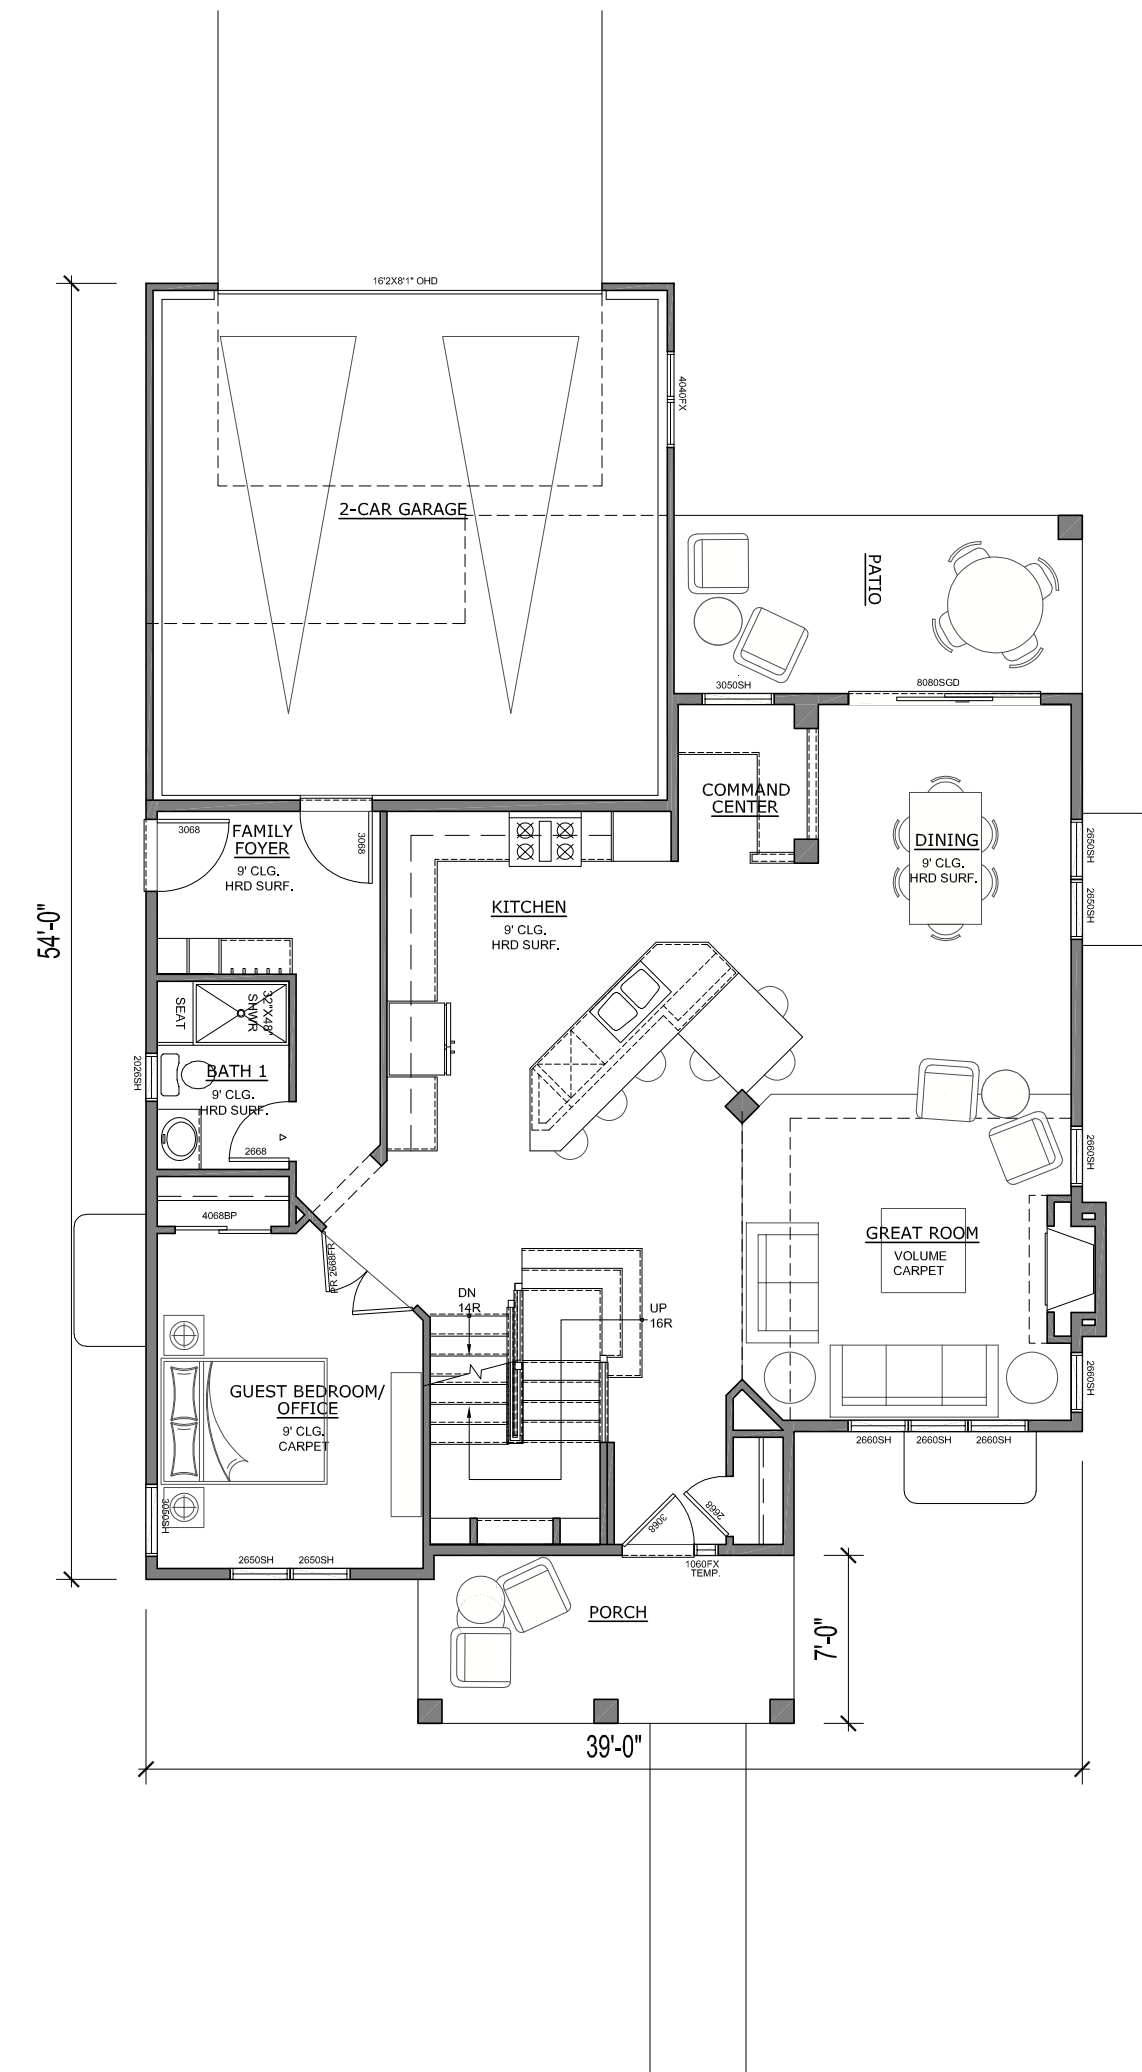

SINGLE FAMILY DETACHED HUTCH PLAN

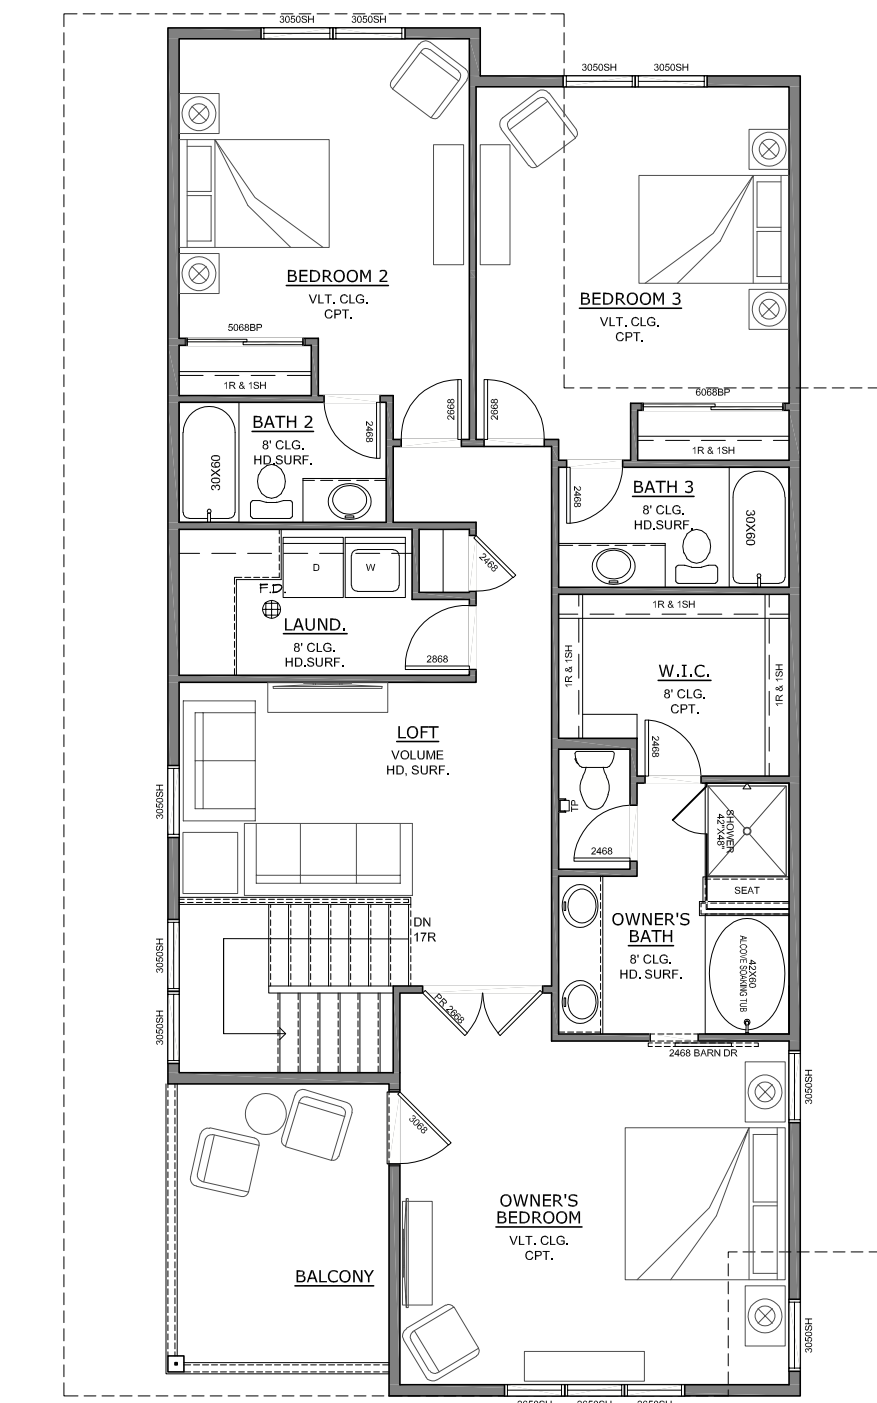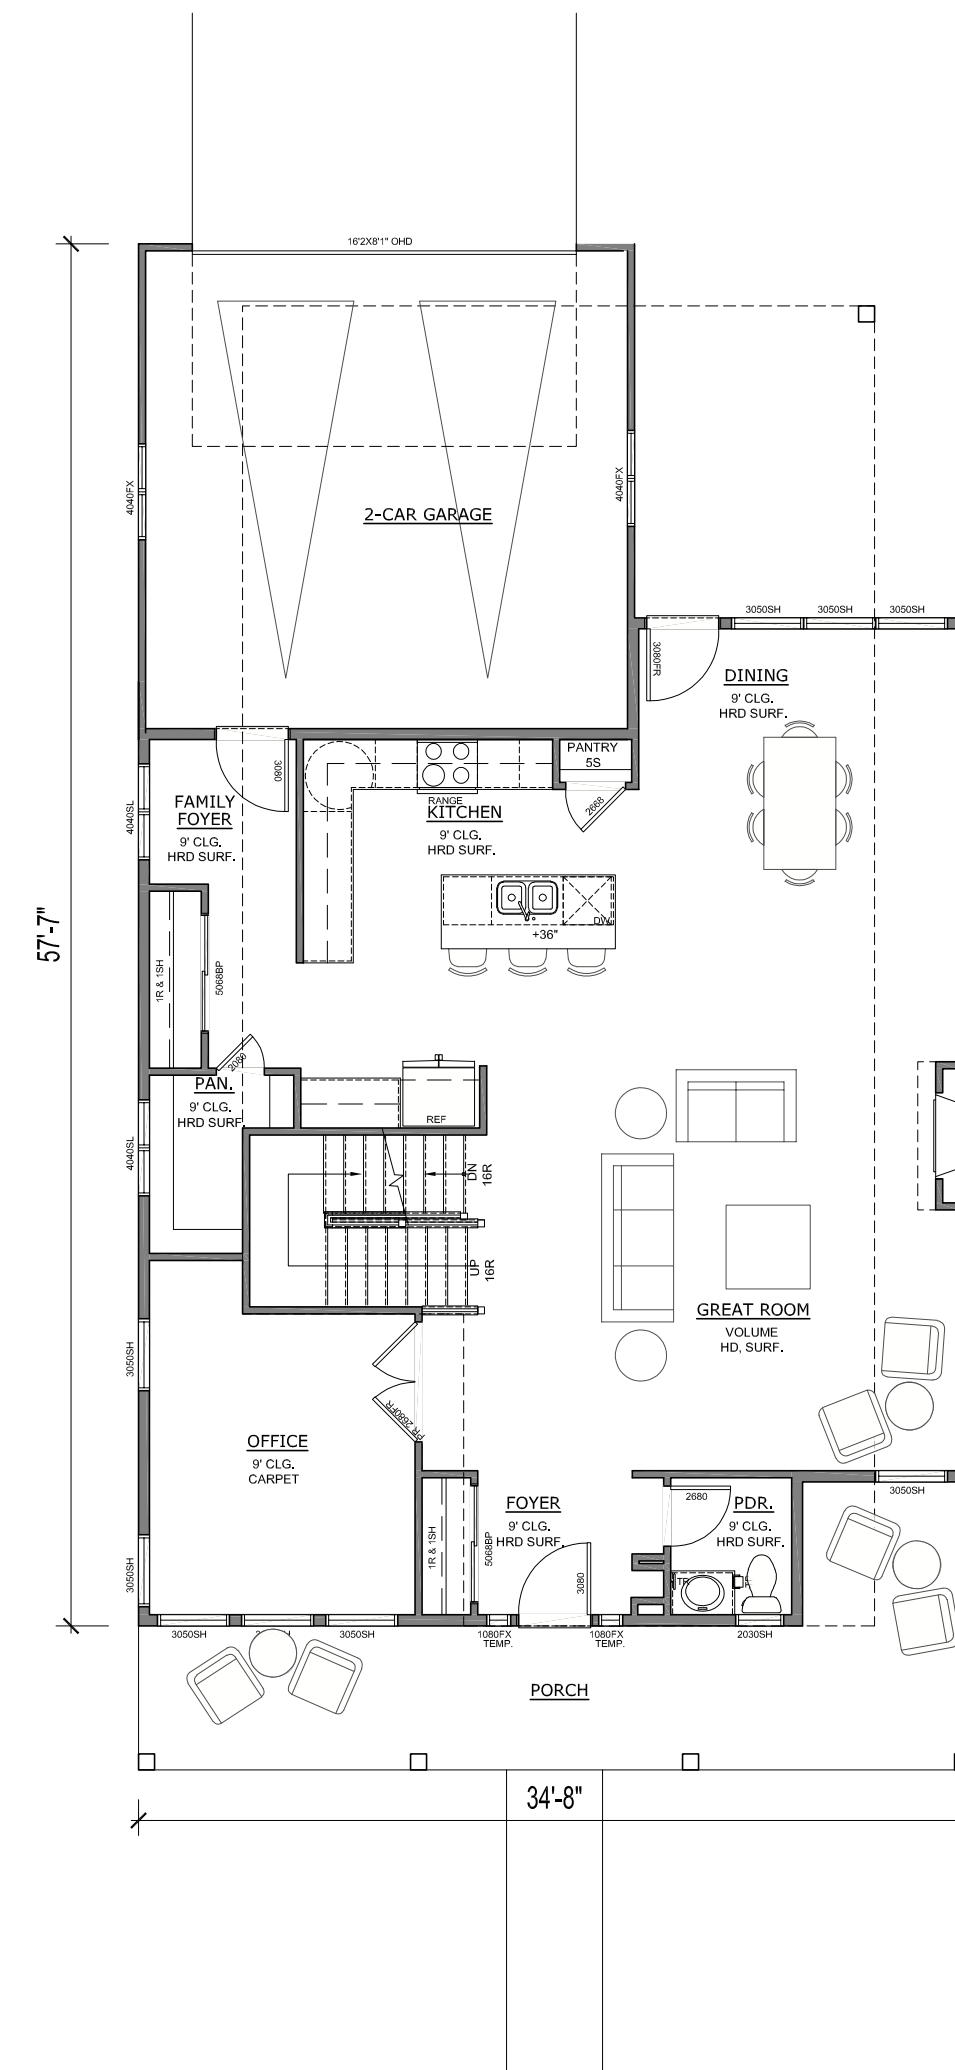

SINGLE FAMILY DETACHED GIBSON PLAN



REAR



SIDE

53'-6"



FRONT

147'-6"

AVERAGE HEIGHT OF HIGHEST GABLE
35'-0" ABOVE GRADE

SINGLE FAMILY ATTACHED 6-PLEX

Job	16011
DATE	12 AUG 2019
	4

Erie Village
FILING NO. 5
PORCHFRONT HOMES



ROWHOMES
GARDEN LEVEL

MAIN LEVEL

UPPER LEVEL